


# AM SOC OF CATARACT & REFRACTIVE SURGERY SUMMER SYMPOSIUM

08/19/22 - 08/21/22

RENAISSANCE NASHVILLE HOTEL - GRAND BALLROOM - NASHVILLE, TN

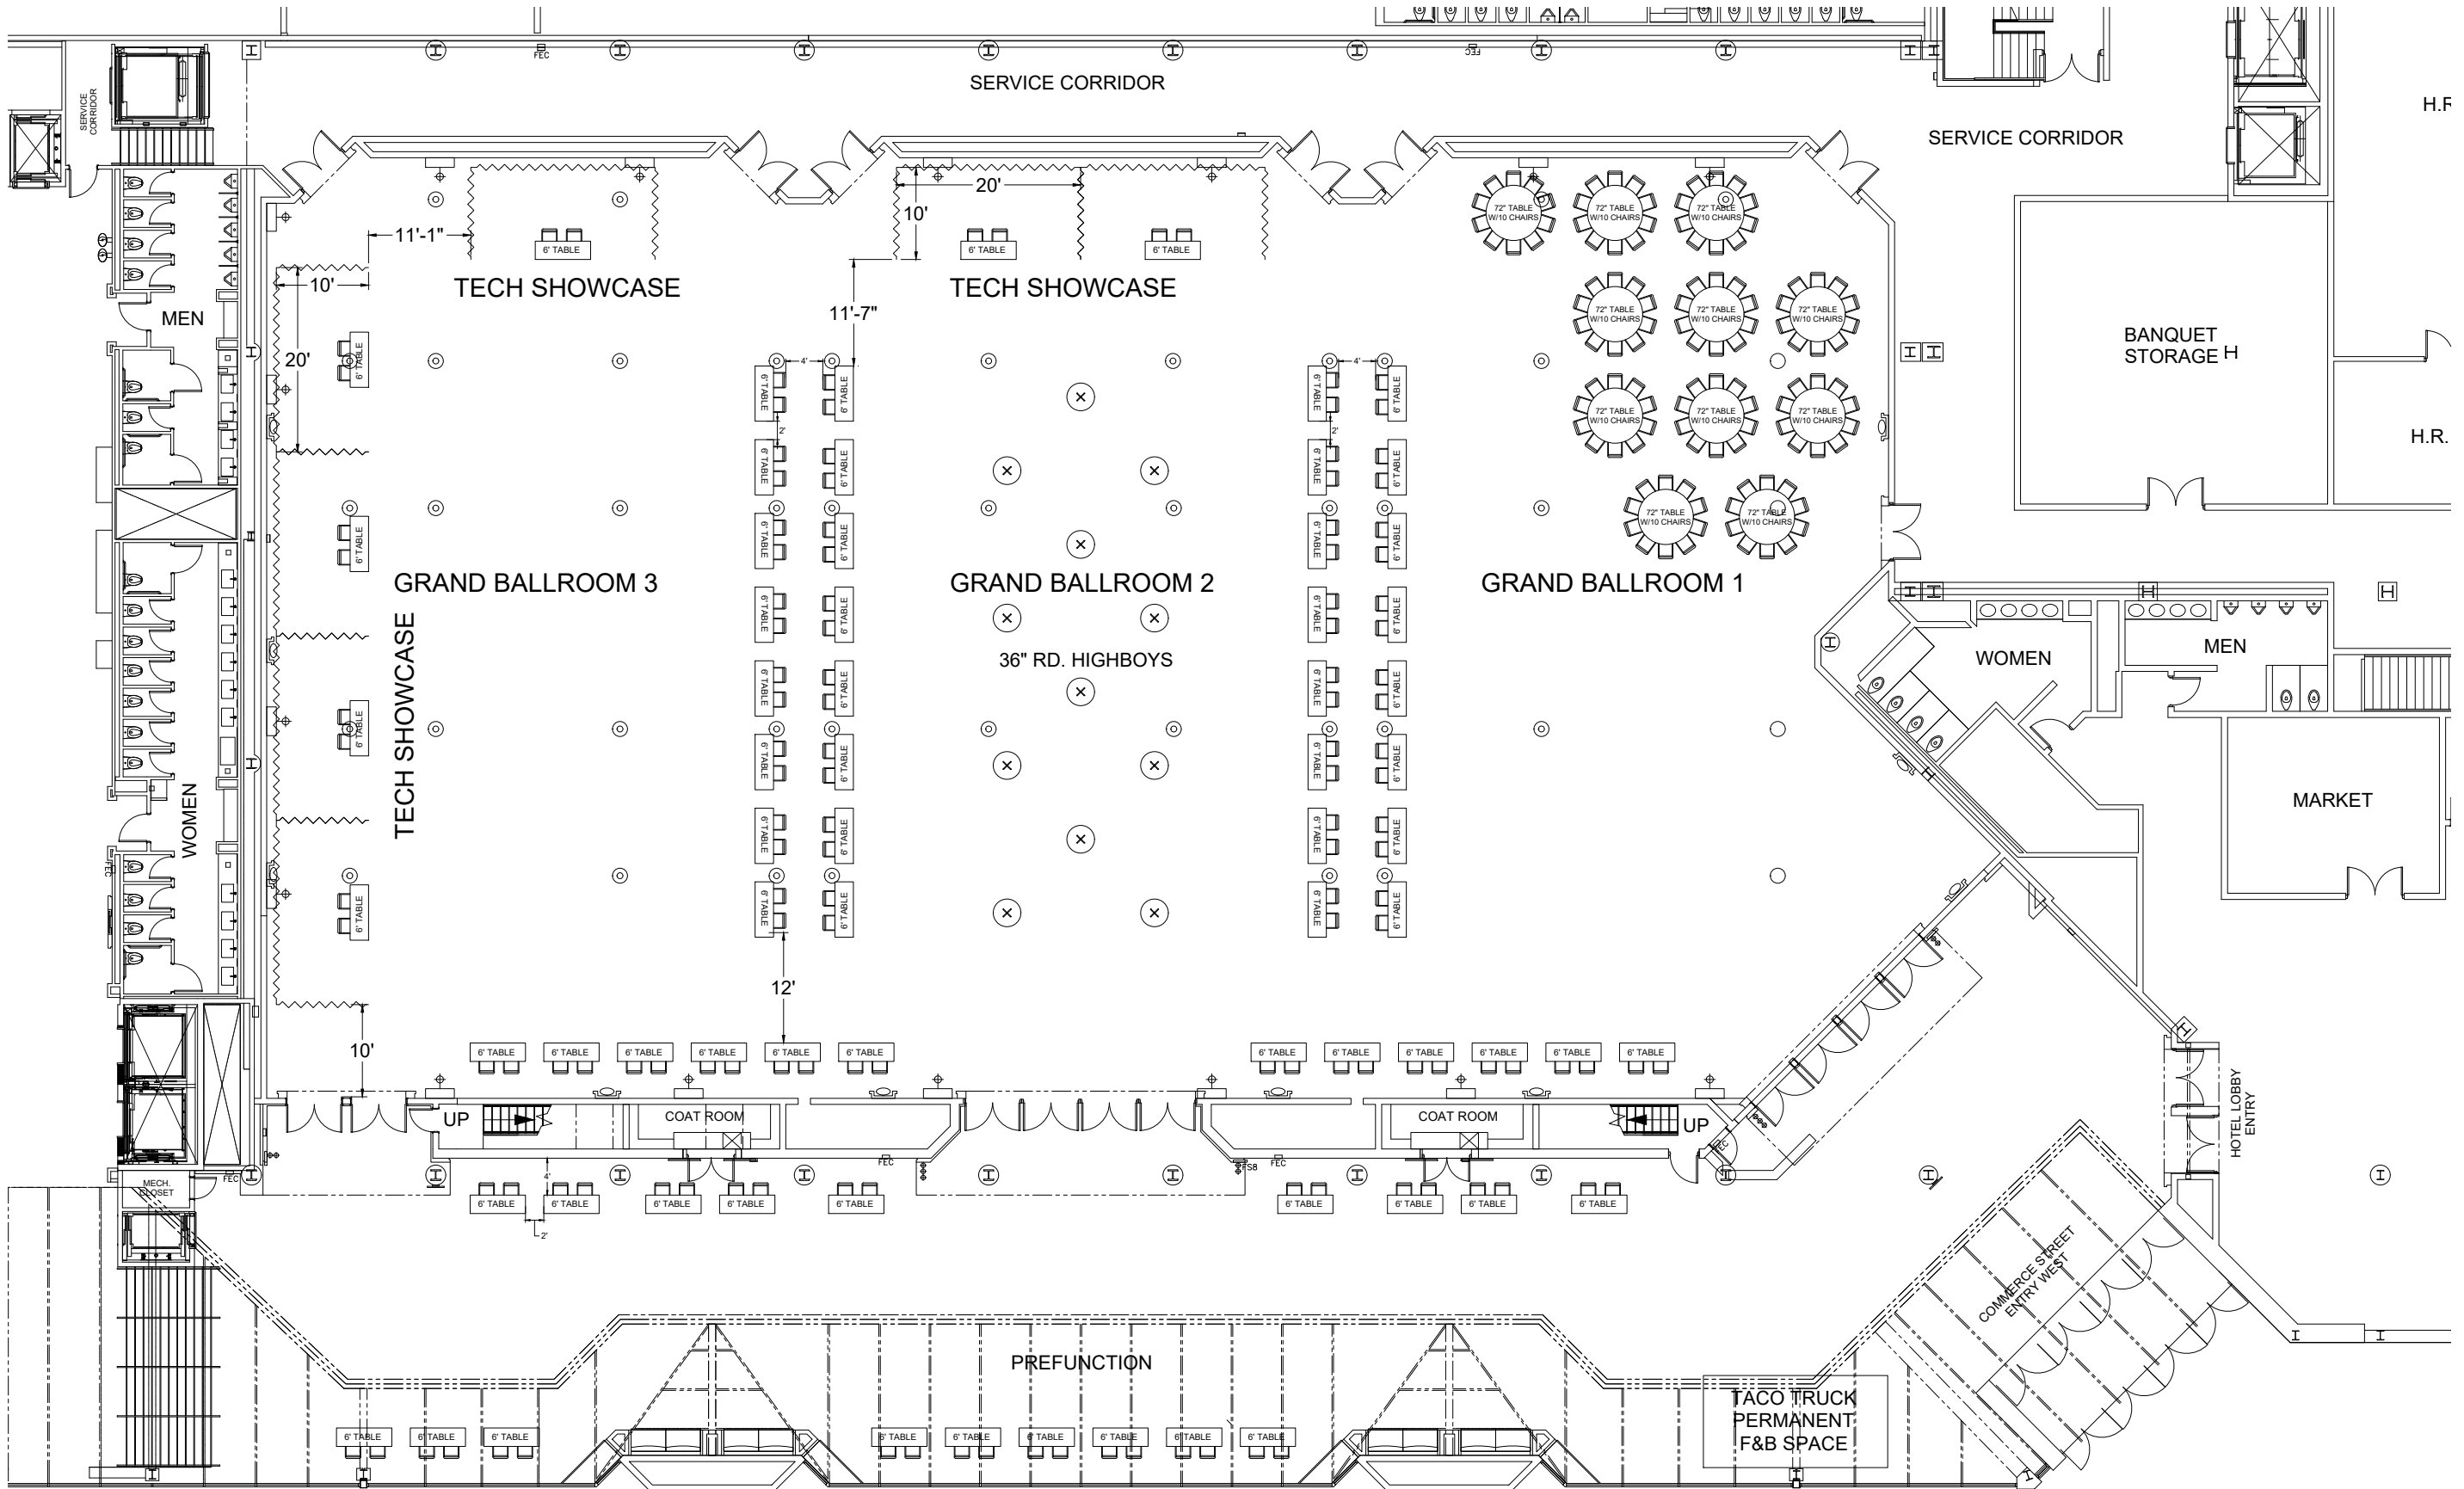

**REVISION**

Date: 1/7/2022  
By: Meghan Morton

**BOOTH COUNT**

62 - 6' TABLETOPS  
7 - 10'x20' TECH SHOWCASES



**BLDG. LEGEND:**

- WALL MOUNTED LIGHTING FIXTURES
- CEILING MOUNTED LIGHTING FIXTURES

**DRAWING INFO**

Passport Line Item Number:  
**#7599823**  
Facility:  
RENAISSANCE NASHVILLE HOTEL  
Facility Location:  
GRAND BALLROOM  
City & State:  
NASHVILLE, TN  
Scale: CUSTOM  
Project #: 511067  
Acct. Sales: JENNIFER PAINE PEKOWSKI  
Acct. Mgmt.: JENNA MAZZURCO  
Started: 1/7/2022  
Drawn By: ENTER FULL NAME, STUDIO  
Prod. Branch: NASHVILLE



**Disclaimer** - This floor plan is preliminary and subject to change pending review and official approval by all authorities having jurisdiction. Every effort has been made to ensure the accuracy of all information contained on this floor plan. However, no warranties, either expressed or implied, are made with respect to this floor plan. If the location of building columns, utilities or other architectural components of the facility is a consideration in the construction or usage of an exhibit, it is the sole responsibility of the exhibitor to physically inspect the facility to verify all dimension and locations.  
© Copyright 2022, Freeman Co. All rights reserved.

**Confidential and Proprietary** - The information contained herein is the proprietary information of Freeman and by accessing the information, the recipient agrees to keep the information confidential and not disclose it to any third party without the prior consent of Freeman. Recipient also agrees to only use the information for its internal evaluation purposes and for no other purpose, without the prior consent of Freeman.

File Path: C:\Vault\Designs\Projects\A\Am Soc of Cataract & Refractive Surgery Summer Symp\ASCRSS2208\Event\Floor Plans\ASCRSS22.dwg | Tab Name: Grand Ballroom L7599823 FP